



3D VIEW

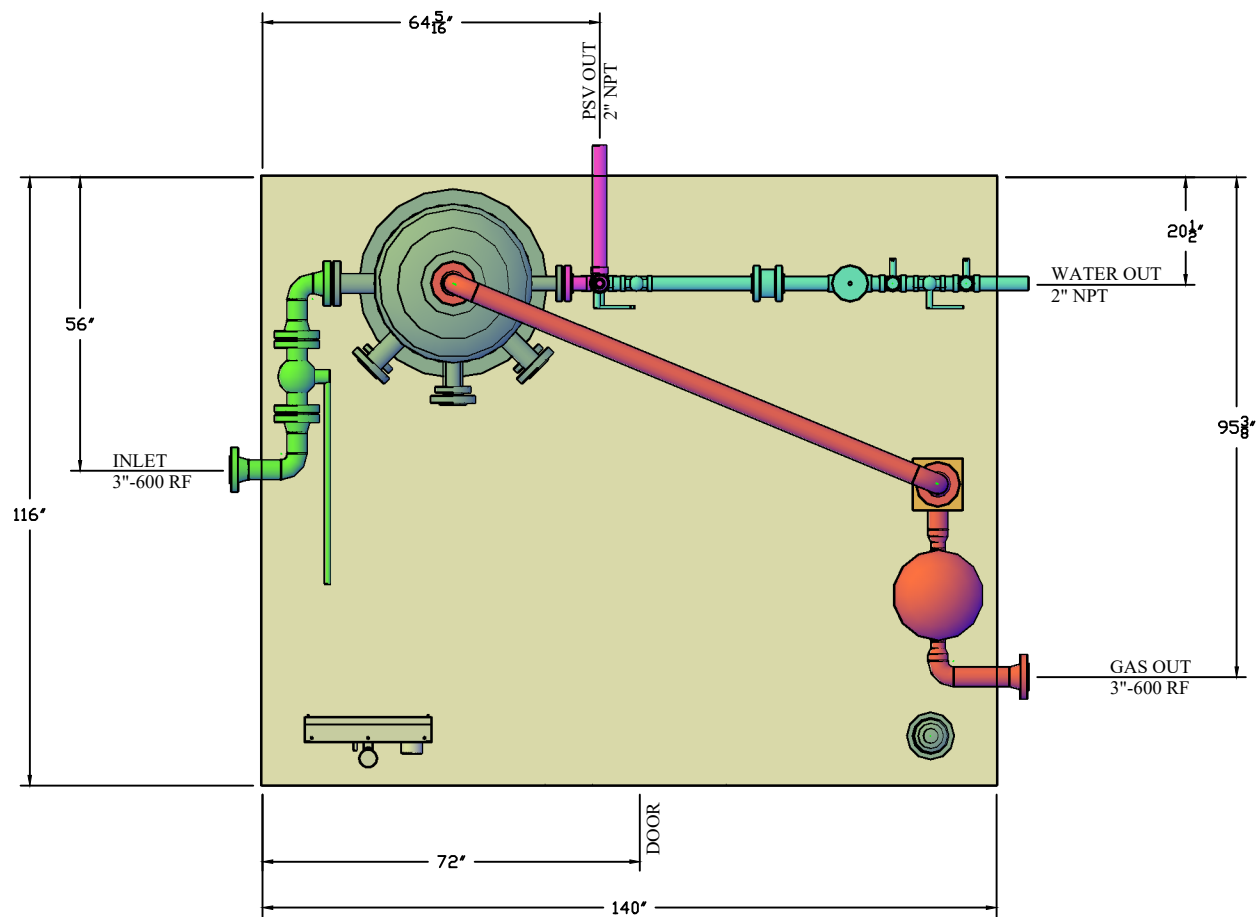

TOP VIEW

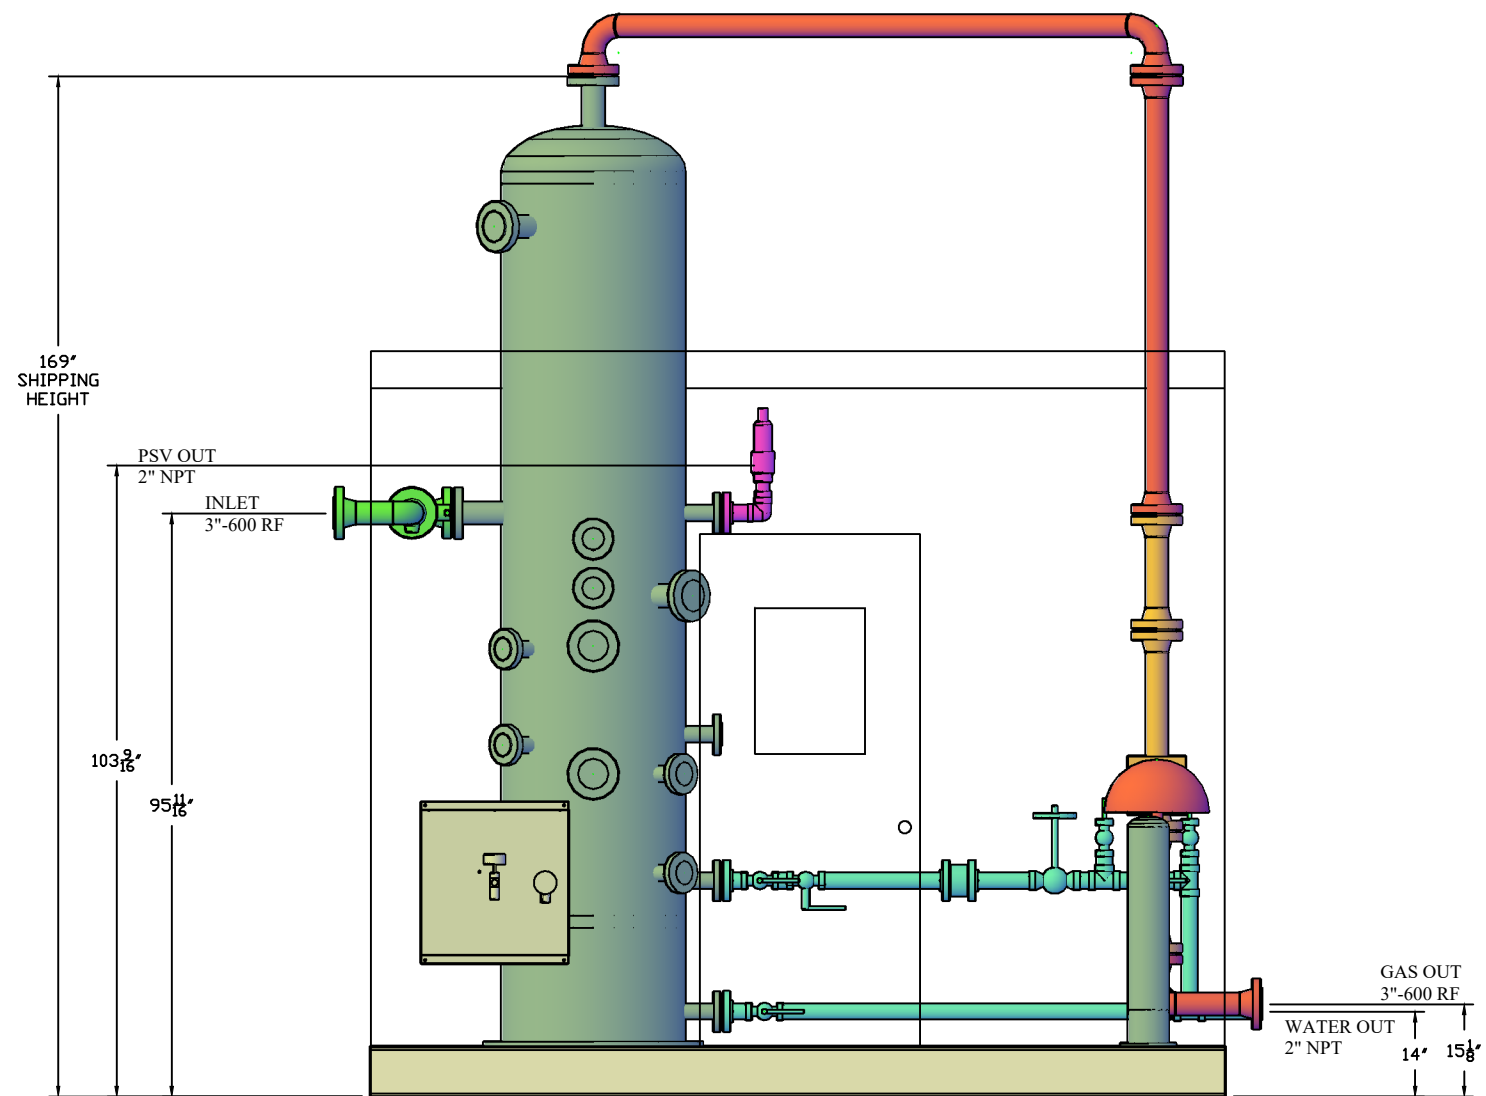

FRONT VIEW

JOB NO: 1522

30" OD x 10'-0" S/S VERTICAL SEPARATOR PKG
GENERAL ARRANGEMENT

DRAWN: MC	DATE: 24-06-27	CHECKED:	DATE:
APPROVED:	DATE:	SCALE: NTS	SHEET: 1 OF 1
UNIT#: OTG-1522	DWG NO: 1522-02	REV. 0	

OTG
OILFIELD EQUIPMENT LTD.
53 BURNT LAKE CRESCENT
Red Deer, AB, T4S 0K6
PHONE: (825)-221-9500

NO.	DATE	REVISION	BY	APP
0	24-06-27	ISSUED FOR CONSTRUCTION	MC	WS