


PIPING SPEC'S			
THRD PIPING	A (1/2" to 2")	SCH 80	SA-106-B
THRD PIPING	BS (1/2" to 2")	SCH 160	SA-106-B
THRD FITTINGS	A, BS	CL3000	SA-105-N
TUBING (3/8")	SEAMLESS	0.035" WALL	316 SS
TUBING (1/2")	SEAMLESS	0.049" WALL	316 SS
TUBE FITTINGS	DK-LOK	-	316 SS
S/N/G	B7M STUDS	2HM HEX NUTS	316 FLEX SS

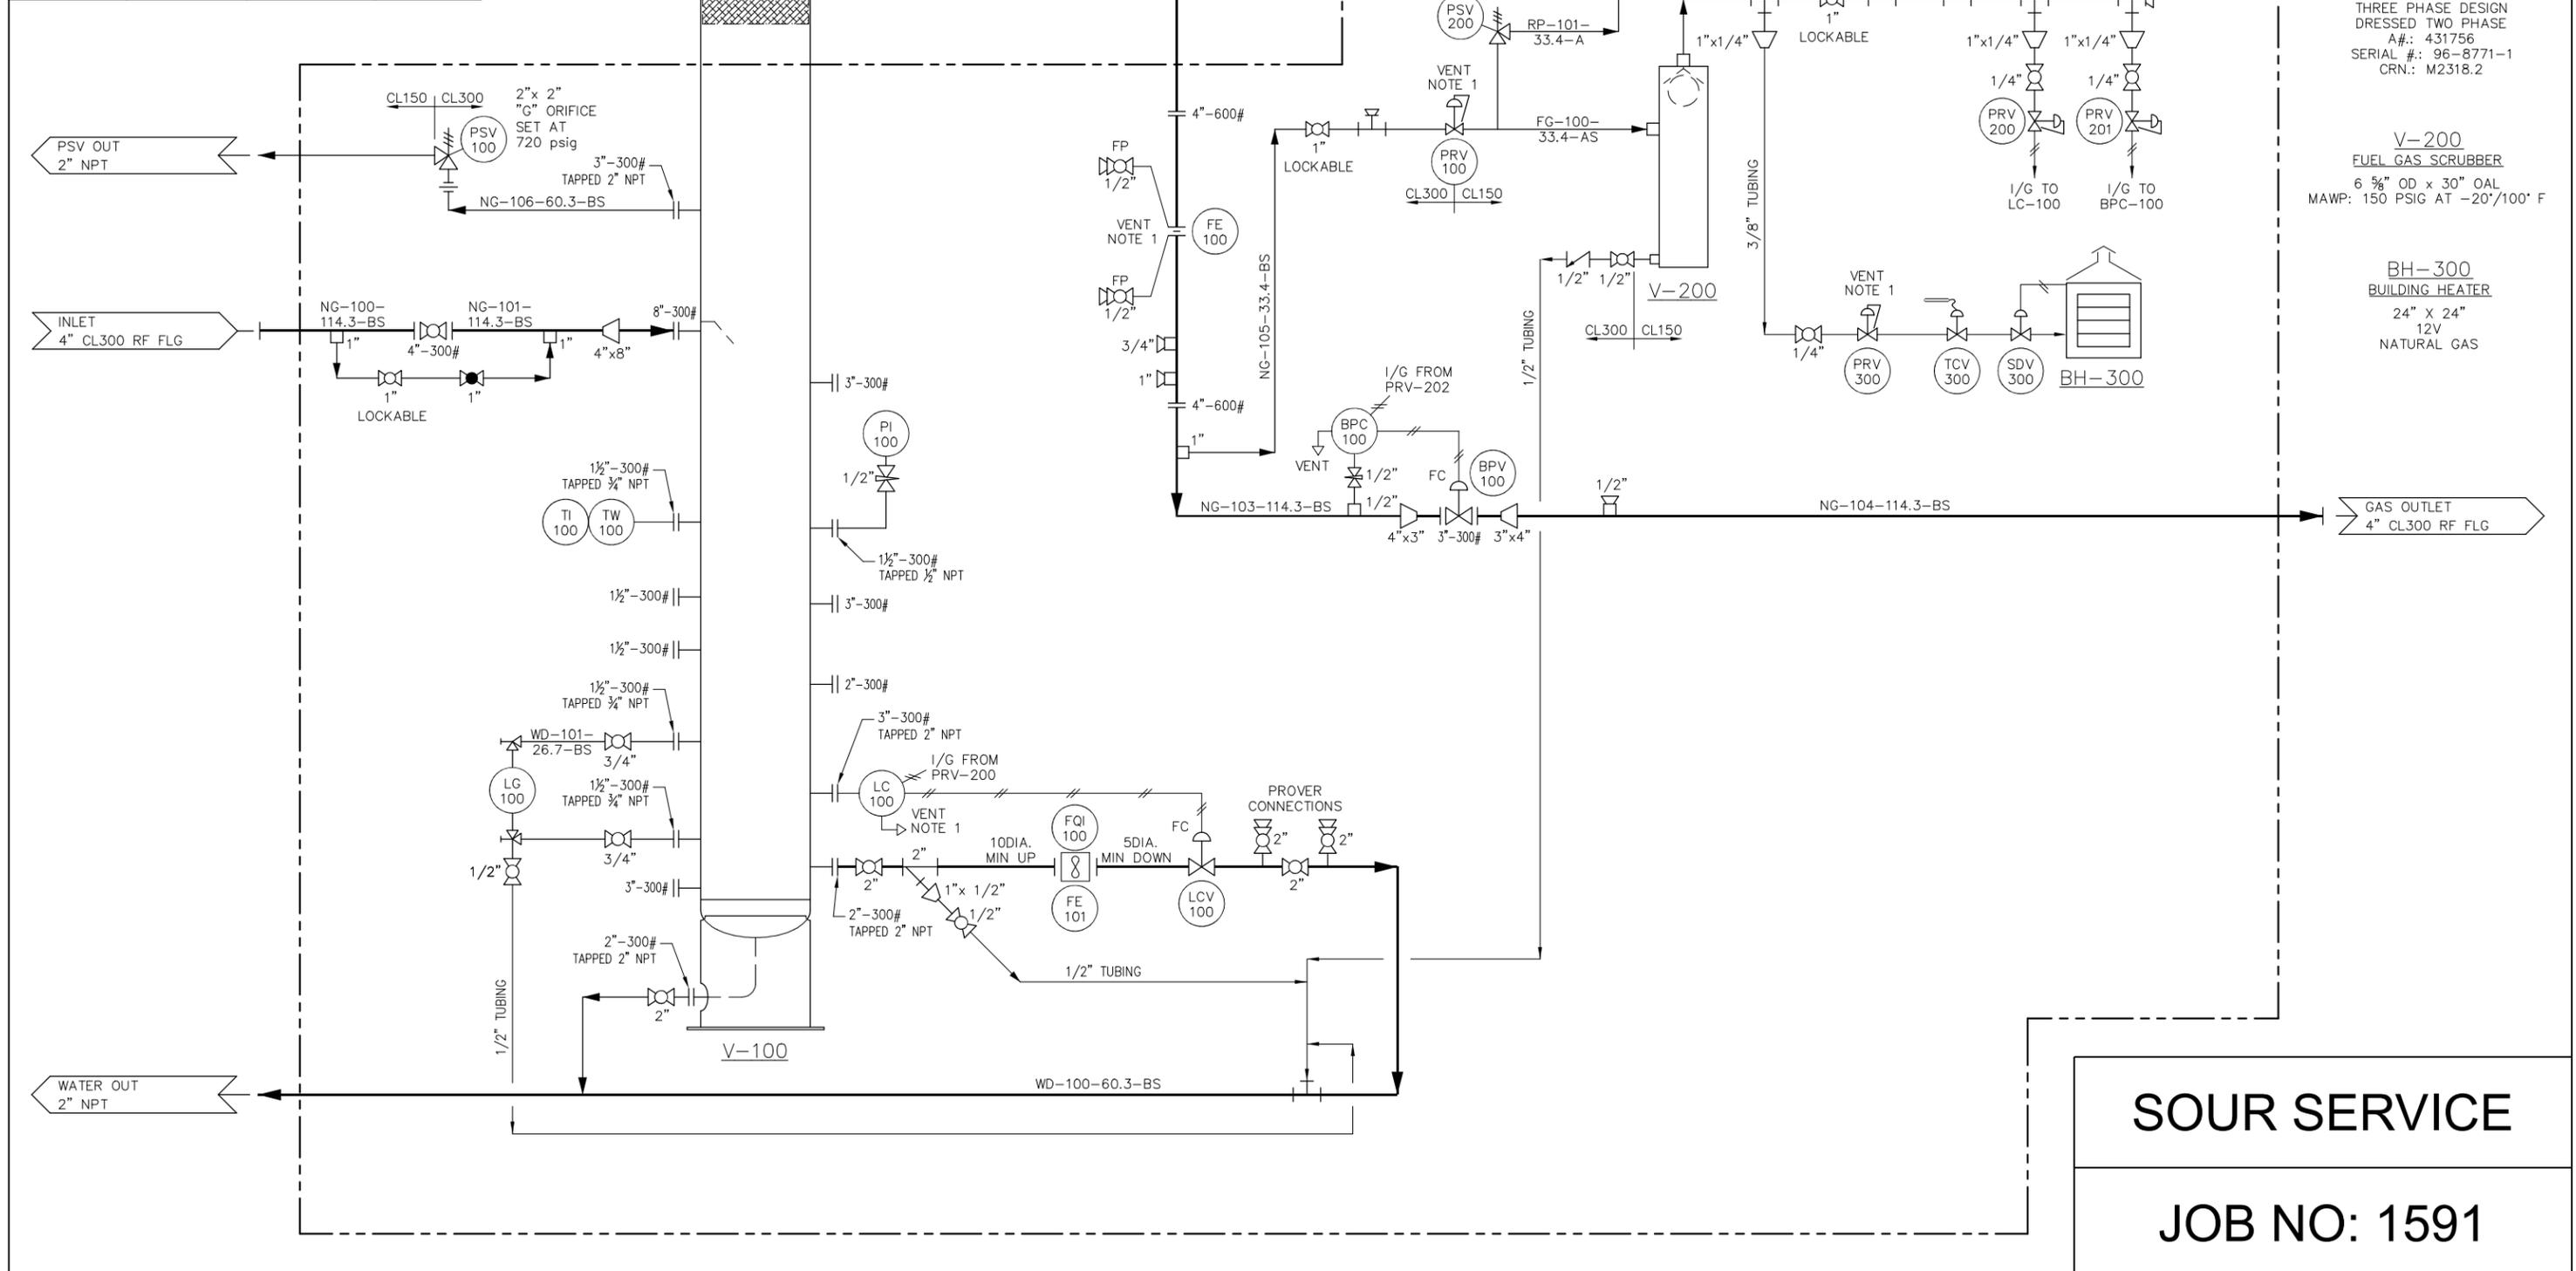

V-100
SEPARATOR
36" OD x 10'-0" S/S
MAWP: 720 PSIG AT 100' F
THREE PHASE DESIGN
DRESSED TWO PHASE
A#: 431756
SERIAL #: 96-8771-1
CRN.: M2318.2

V-200
FUEL GAS SCRUBBER
6 5/8" OD x 30" OAL
MAWP: 150 PSIG AT -20'/100' F

BH-300
BUILDING HEATER
24" X 24"
12V
NATURAL GAS

SOUR SERVICE
JOB NO: 1591

NOTES:
1. INSTRUMENTS TO BE VENTED OUTSIDE BUILDING LIMITS.

NO.	DATE	REVISION	BY	APP
0	25-01-06	ISSUED FOR CONSTRUCTION	MC	WS

OTG
OTG OILFIELD EQUIPMENT LTD.
53 BURNT LAKE CRESCENT
Red Deer, AB, T4S 0K6
PHONE: (825)-221-9500

36" OD x 10'-0" S/S 720 PSI VERTICAL SEPARATOR PKG PROCESS & INSTRUMENTATION DIAGRAM			
DRAWN: MC	DATE: 25-01-06	CHECKED:	DATE:
APPROVED:	DATE:	SCALE: NTS	SHEET: 1 OF 1
UNIT#: OTG-1591	DWG NO: 1591-01	REV: 0	