



TANK SIZING INFORMATION			CONNECTION SCHEDULE						
	PRIMARY	SECONDARY	MARK	SIZE	SCH	CLASS	TYPE	SERVICE	PROJECTION
FLOOR	1/4" THK., A-36	1/4" THK., A-36	N1	6"	STD	150	RFWN	VENT c/w BIRD SCREEN	-
SHELL	3/16" THK., A-36	3/16" THK., A-36	N2	8"	STD	150	PLATE	THIEF HATCH c/w ENARDO 330	-
ROOF	3/16" THK., A-36	3/16" THK., A-36							
			C1	3"	-	2000	CPLG	INLET	-
			C2	3"	-	2000	CPLG	SPARE	-
			C3	2"	-	2000	CPLG	HLSD	-
			C4	2"	-	2000	CPLG	SKIM	-
			C5	3"	-	2000	CPLG	TRUCK OUT	-
			C6	2"	-	2000	CPLG	SPARE	-
			C7	2"	-	2000	CPLG	SPARE	-
			C8	1/2"	-	2000	CPLG	INTERSTITIAL LG	-
			C9	1"	-	2000	CPLG	GAUGEBOARD	-
			M1	28"x46"	-	-	FAB'D	MANWAY c/w COVER	-

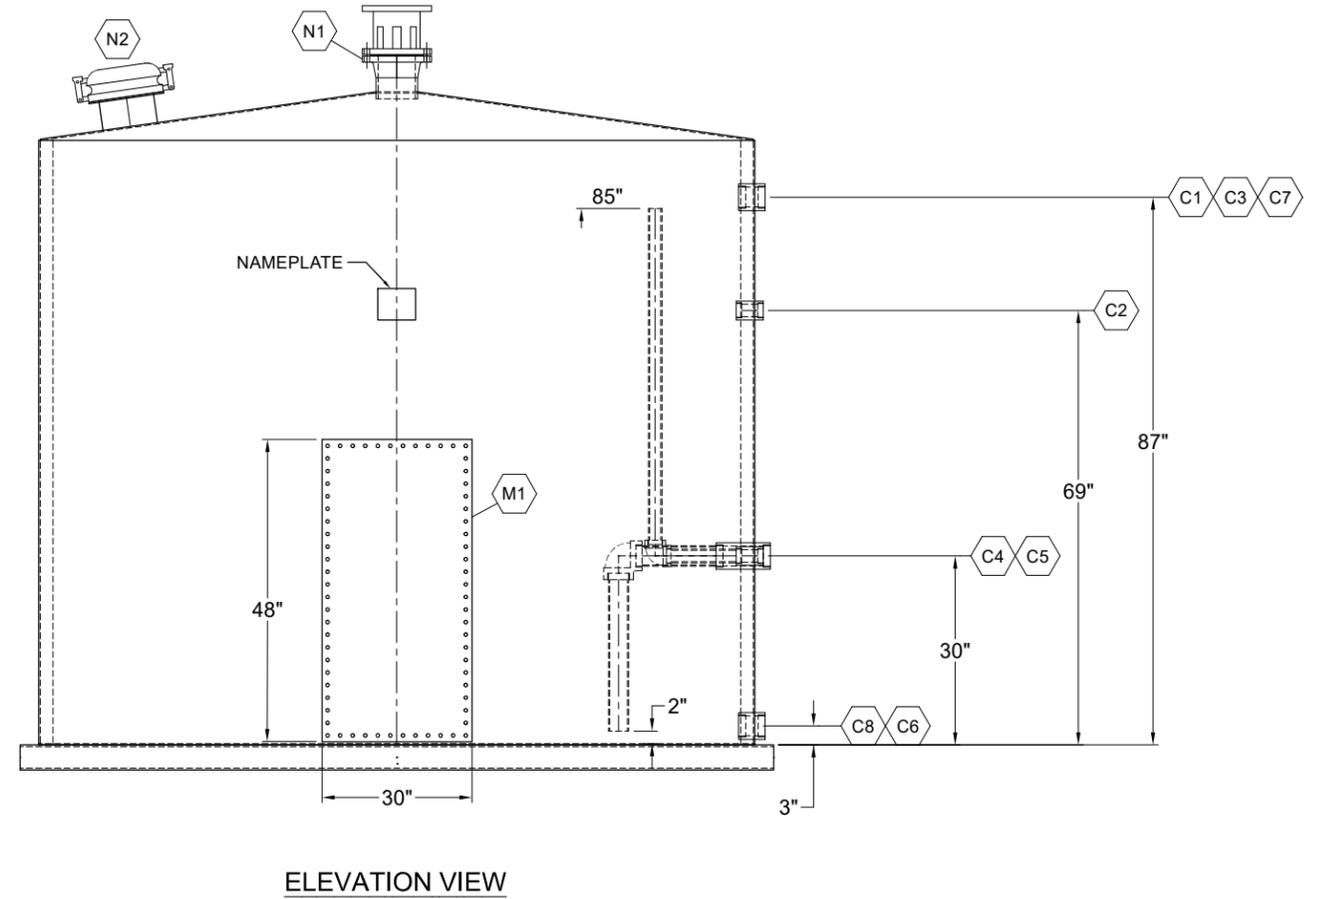

NOTES:

NO.	DATE	REVISION	BY	APP
0	25-03-05	EXISTING	MC	WS

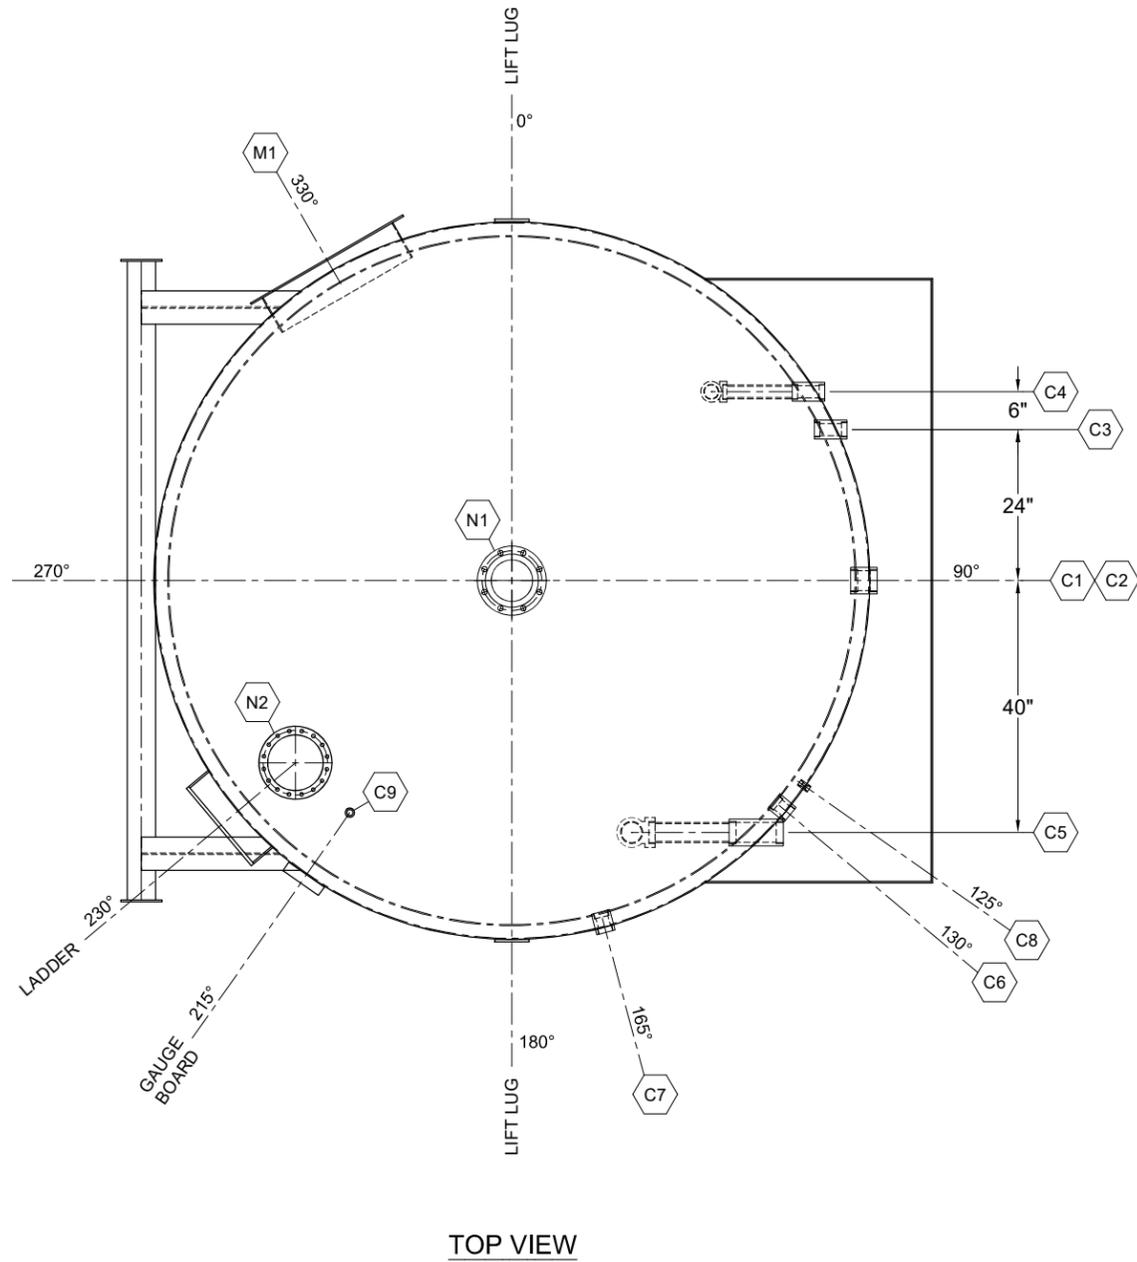

OTG OILFIELD EQUIPMENT LTD.
 53 BURNT LAKE CRESCENT
 Red Deer, AB, T4S 0K6
 PHONE: (825)-221-9500

100 BBL DOUBLE WALL TANK (9'-6" DIA. x 8'-0" HIGH) SKID DETAILS			
DRAWN: MC	DATE: 25-03-05	CHECKED:	DATE:
APPROVED:	DATE:	SCALE: NTS	SHEET: 1 OF 1
UNIT#: OTG-1661	DWG NO: 1661-02	REV: 0	