



3D VIEW

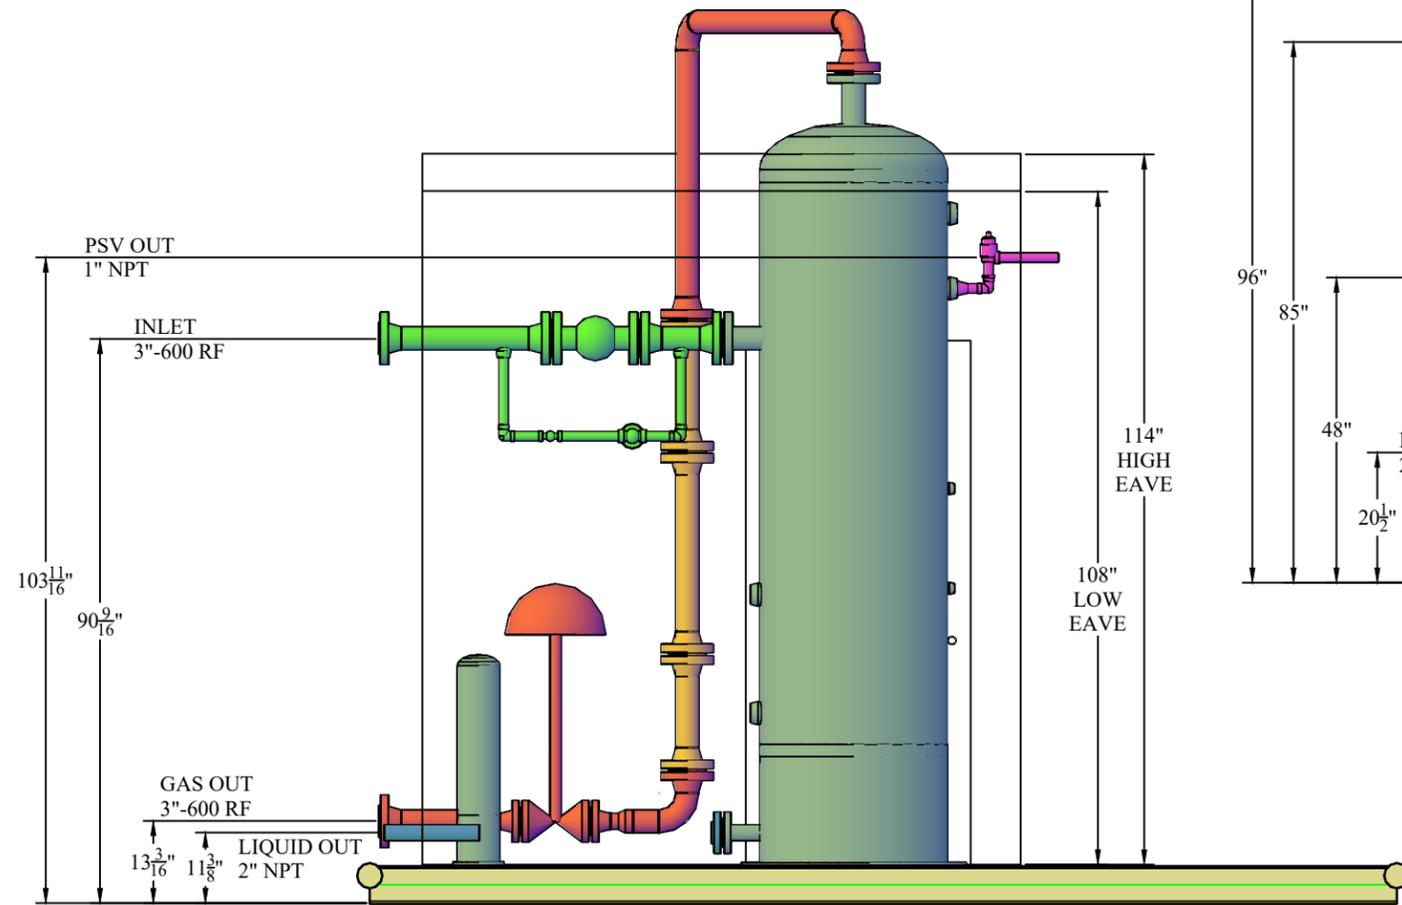

FRONT VIEW

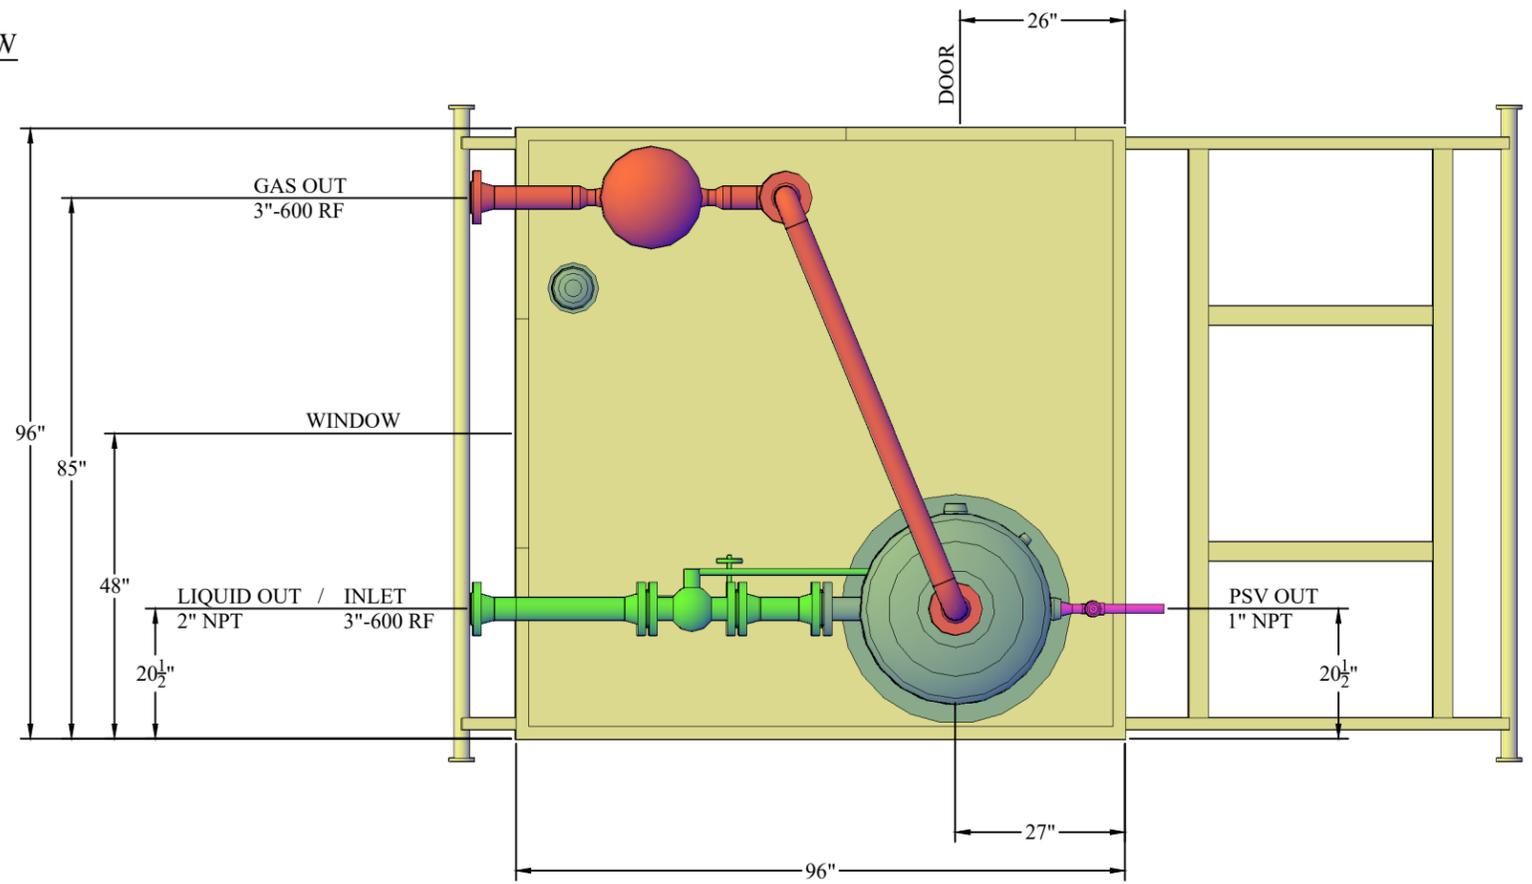

TOP VIEW

JOB NO: 1683

30" OD x 7'-6", 1480 PSI VERTICAL SEPARATOR PKG  
GENERAL ARRANGEMENT

DRAWN: MC	DATE: 25-05-05	CHECKED:	DATE:
APPROVED:	DATE:	SCALE: NTS	SHEET: 1 OF 1
UNIT#: OTG-1683	DWG NO: 1683-02	REV. 0	



OILFIELD EQUIPMENT LTD.

53 BURNT LAKE CRESCENT  
Red Deer, AB, T4S 0K6  
PHONE: (825)-221-9500

NO.	DATE	REVISION	BY	APP
0	25-05-05	ISSUED FOR CONSTRUCTION	MC	WS