



3D VIEW

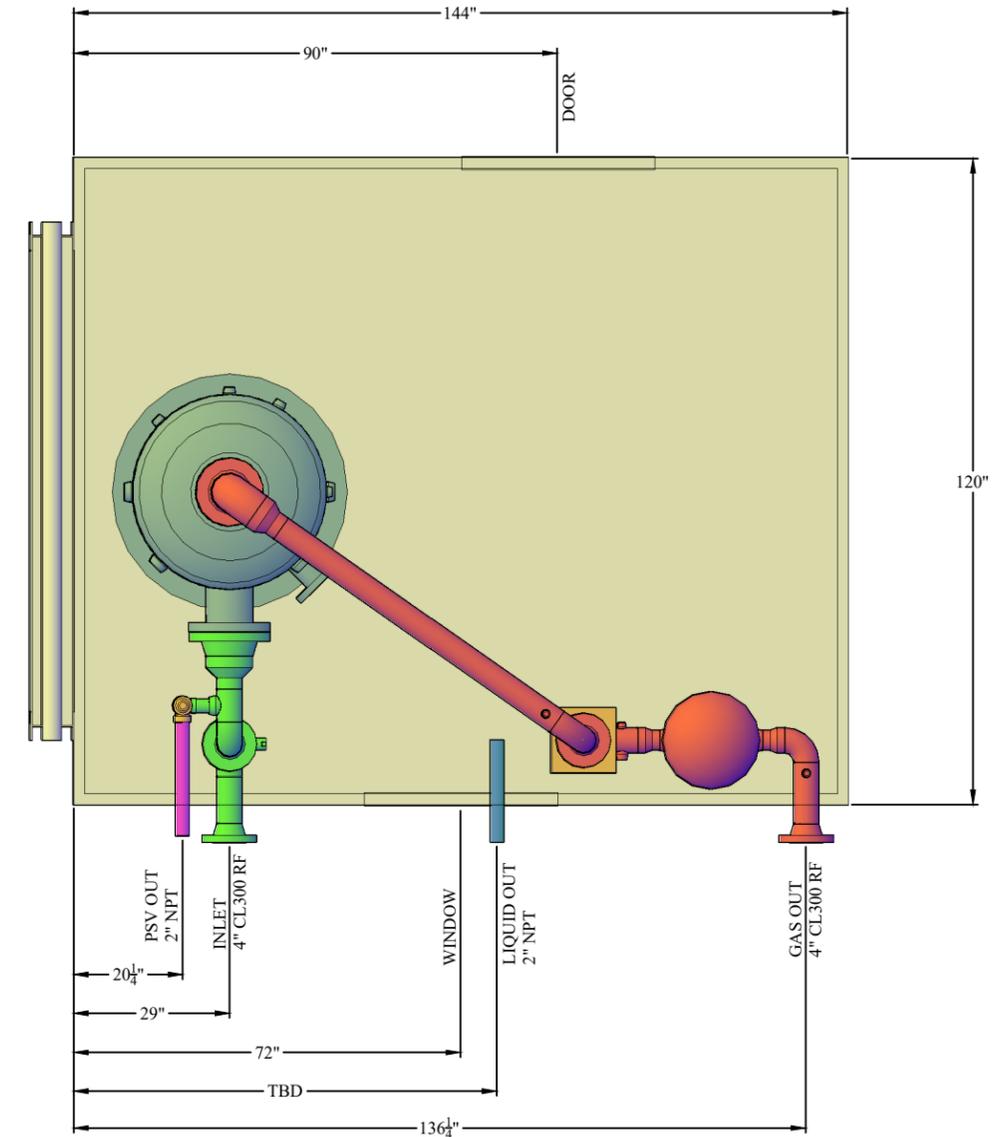

TOP VIEW

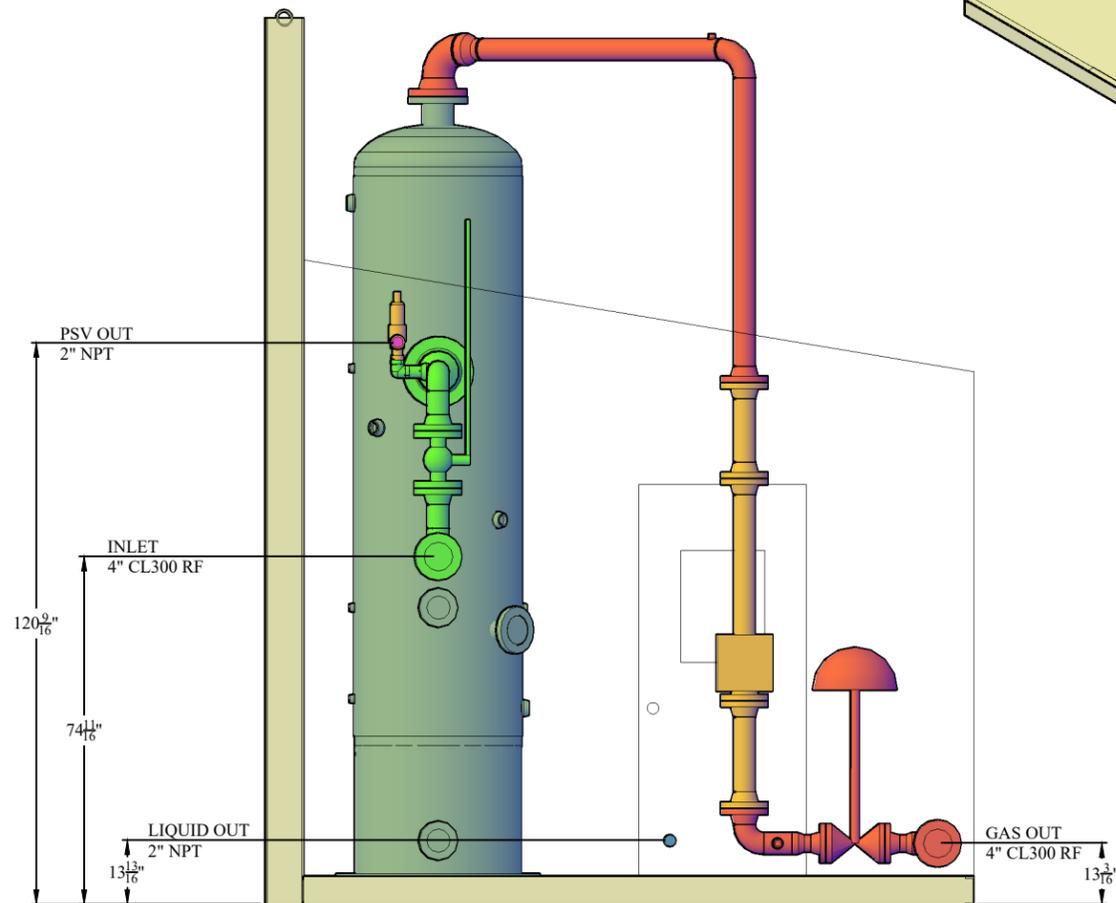

SIDE VIEW

| NO. | DATE | REVISION | BY | APP |
|-----|----------|-------------------------|----|-----|
| 0 | 25-08-07 | ISSUED FOR CONSTRUCTION | MC | WS |

OTG
OILFIELD EQUIPMENT LTD.
 53 BURNT LAKE CRESCENT
 Red Deer, AB, T4S 0K6
 PHONE: (825)-221-9500

| | | | |
|--|--------------------|---------------|------------------|
| JOB NO: 1711 | | | |
| 36" OD x 10'-0" S/S, 735 PSI VERTICAL SEPARATOR PKG GENERAL ARRANGEMENT | | | |
| DRAWN: MC | DATE: 25-08-07 | CHECKED: | DATE: |
| APPROVED: | DATE: | SCALE: NTS | SHEET: 1 OF 1 |
| UNIT#: OTG-1711 | DWG NO: 1711-02 | REV. 0 | |