



3D VIEW

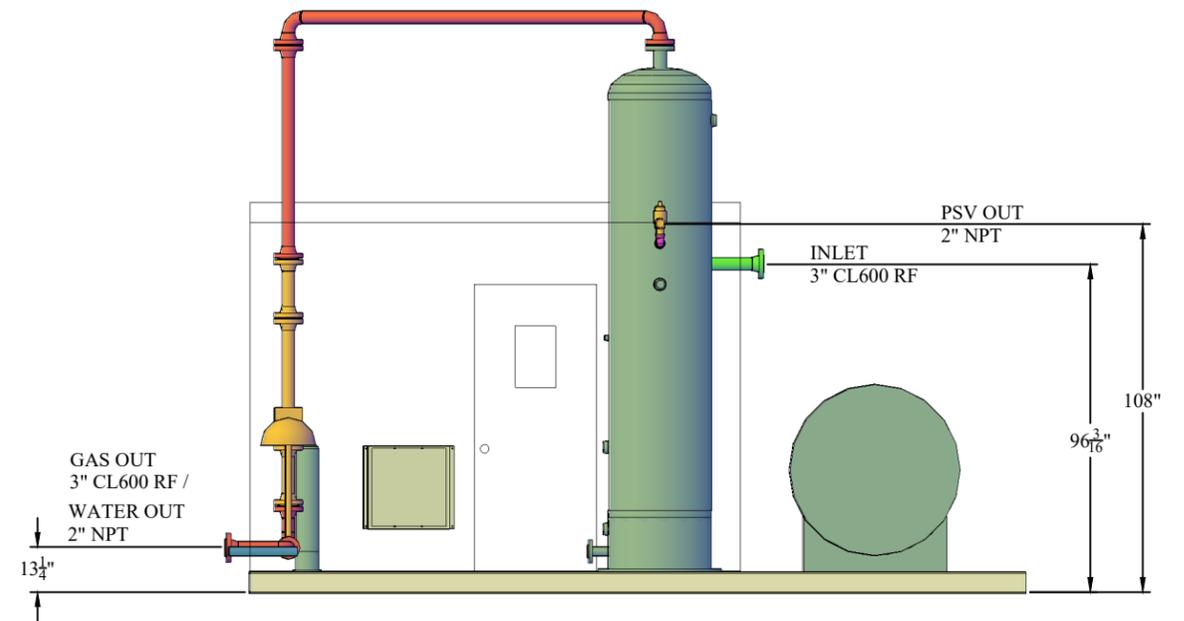

FRONT VIEW

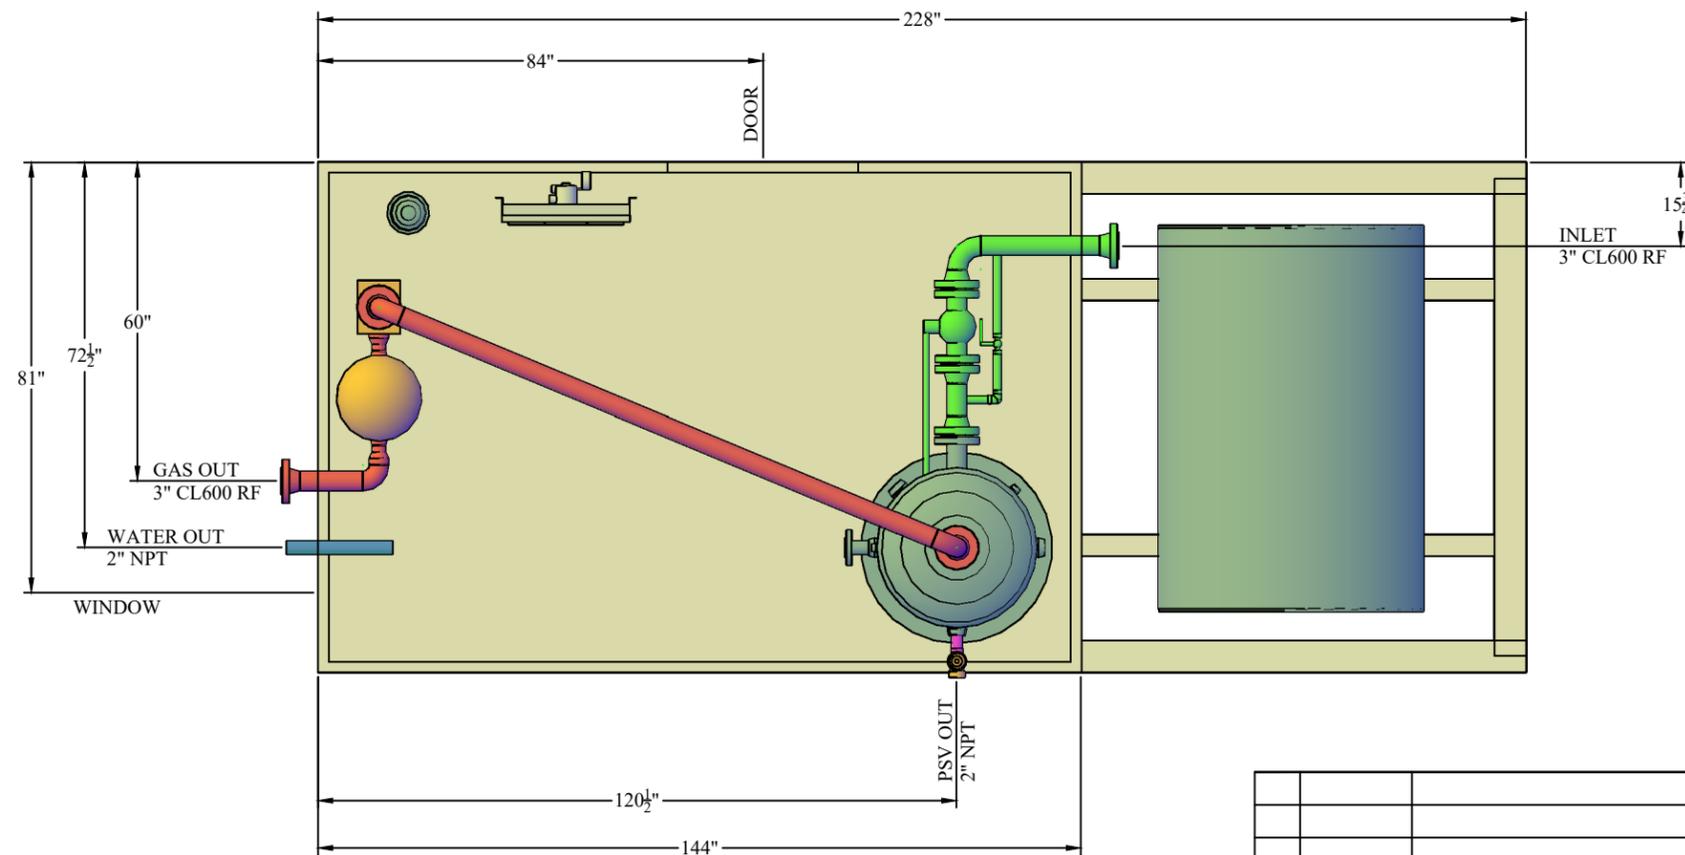

TOP VIEW

NO.	DATE	REVISION	BY	APP
0	25-09-16	ISSUED FOR CONSTRUCTION	MC	WS

OTG
OILFIELD EQUIPMENT LTD.
 53 BURNT LAKE CRESCENT
 Red Deer, AB, T4S 0K6
 PHONE: (825)-221-9500

JOB NO: 1721			
30" OD x 10'-0", 1440 PSI VERTICAL SEPARATOR PKG GENERAL ARRANGEMENT			
DRAWN: MC	DATE: 25-09-16	CHECKED:	DATE:
APPROVED:	DATE:	SCALE: NTS	SHEET: 1 OF 1
UNIT#: OTG-1721	DWG NO: 1721-02	REV. 0	